



FLOOR PLAN NO. 1 (KITCHEN "A")

1/8" = 1'-0"

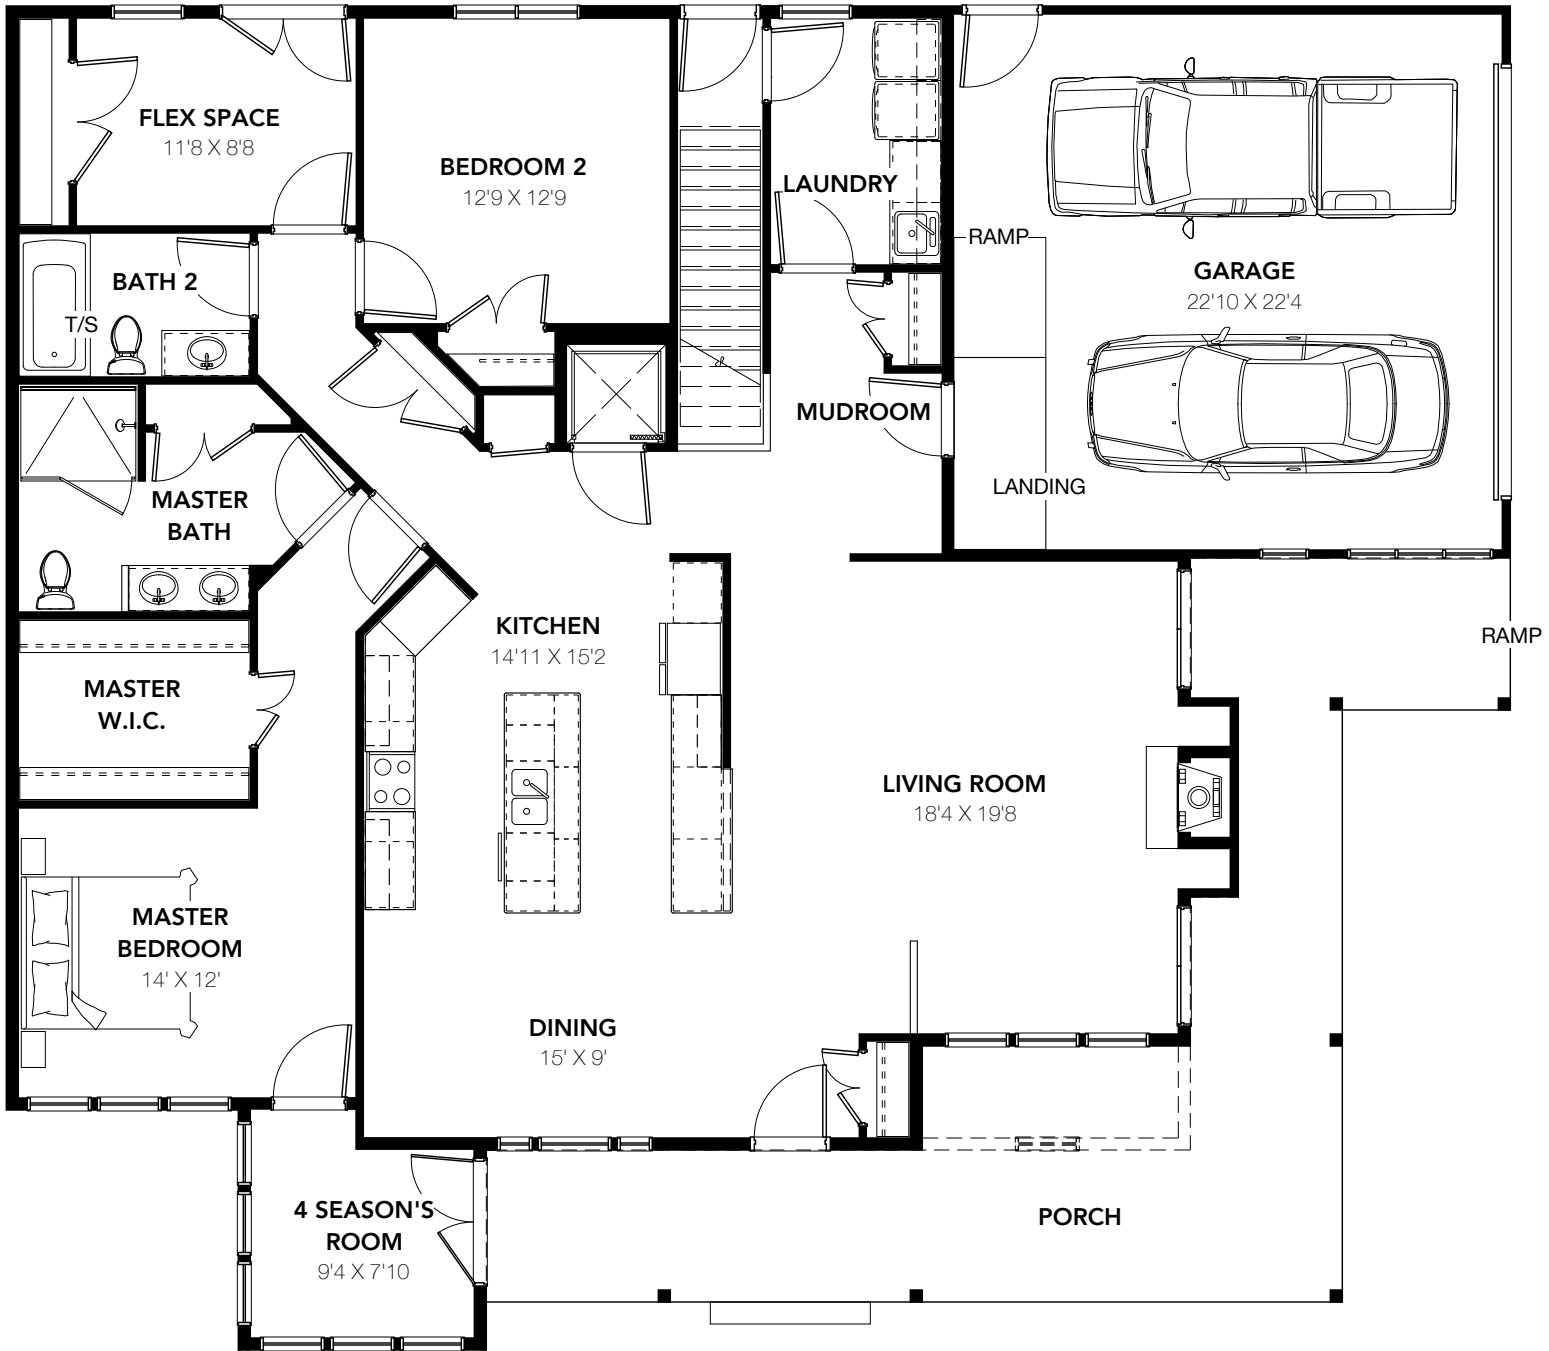

FLOOR PLAN NO. 1 (KITCHEN "B")

1/8" = 1'-0"

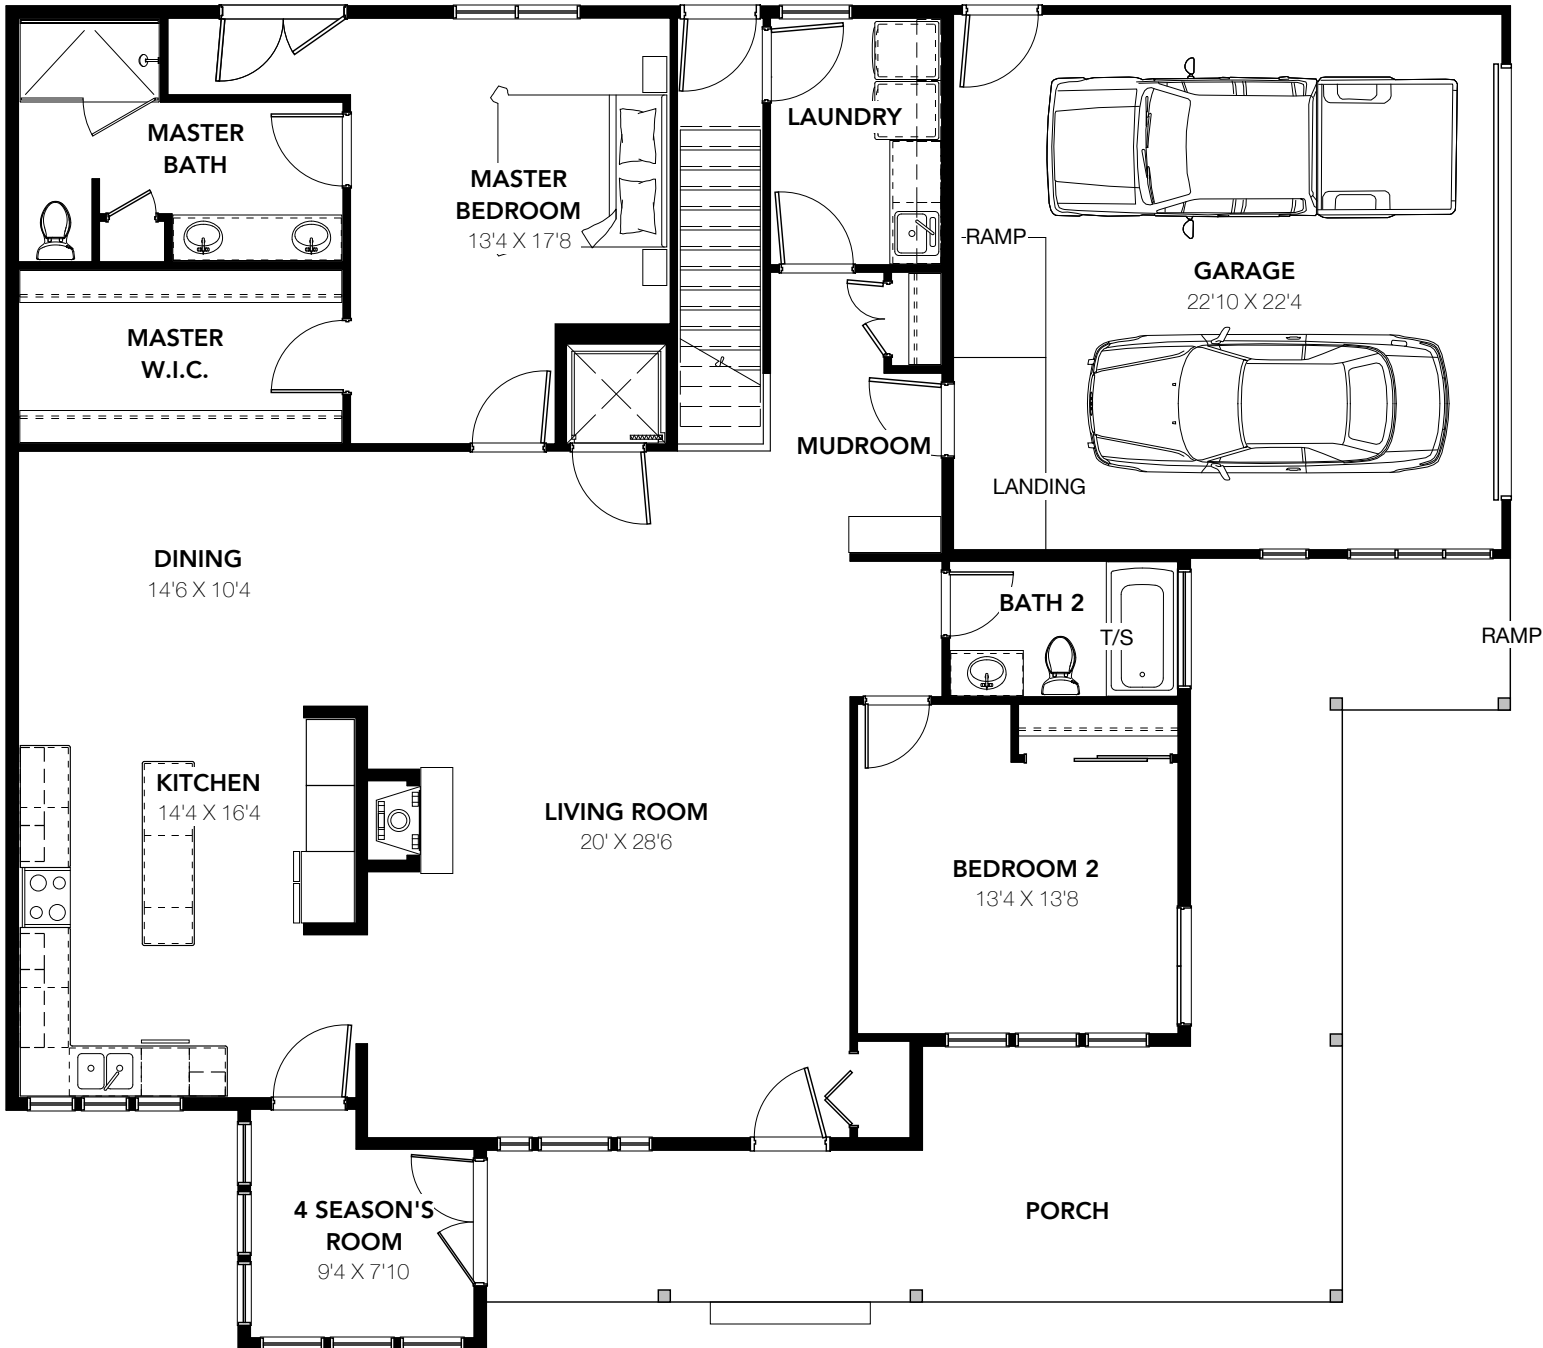

FLOOR PLAN NO. 2

1/8" = 1'-0"